


**ELEVATION A**

**ELEVATION B**


**ELEVATION C**

**ELEVATION D**

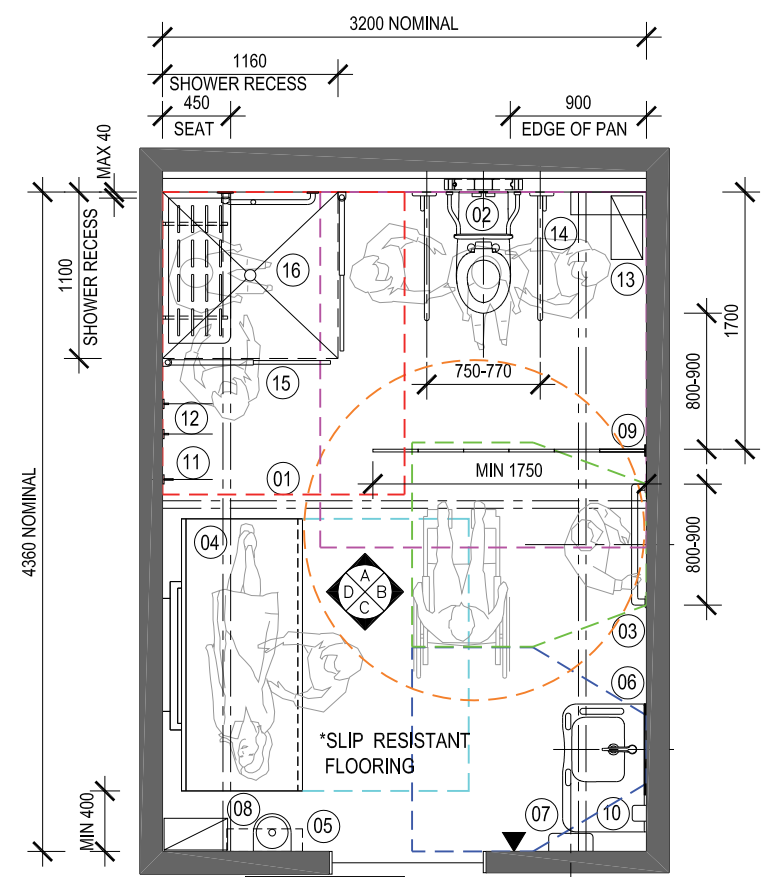


AUTOMATIC DOOR CLEAR OPENING WIDTH:  
 950MM MINIMUM.  
 (1100MM MIN. AT BEACH OR LAKE LOCATIONS)

**DESIGN 2  
 WITH SHOWER RECTANGULAR**

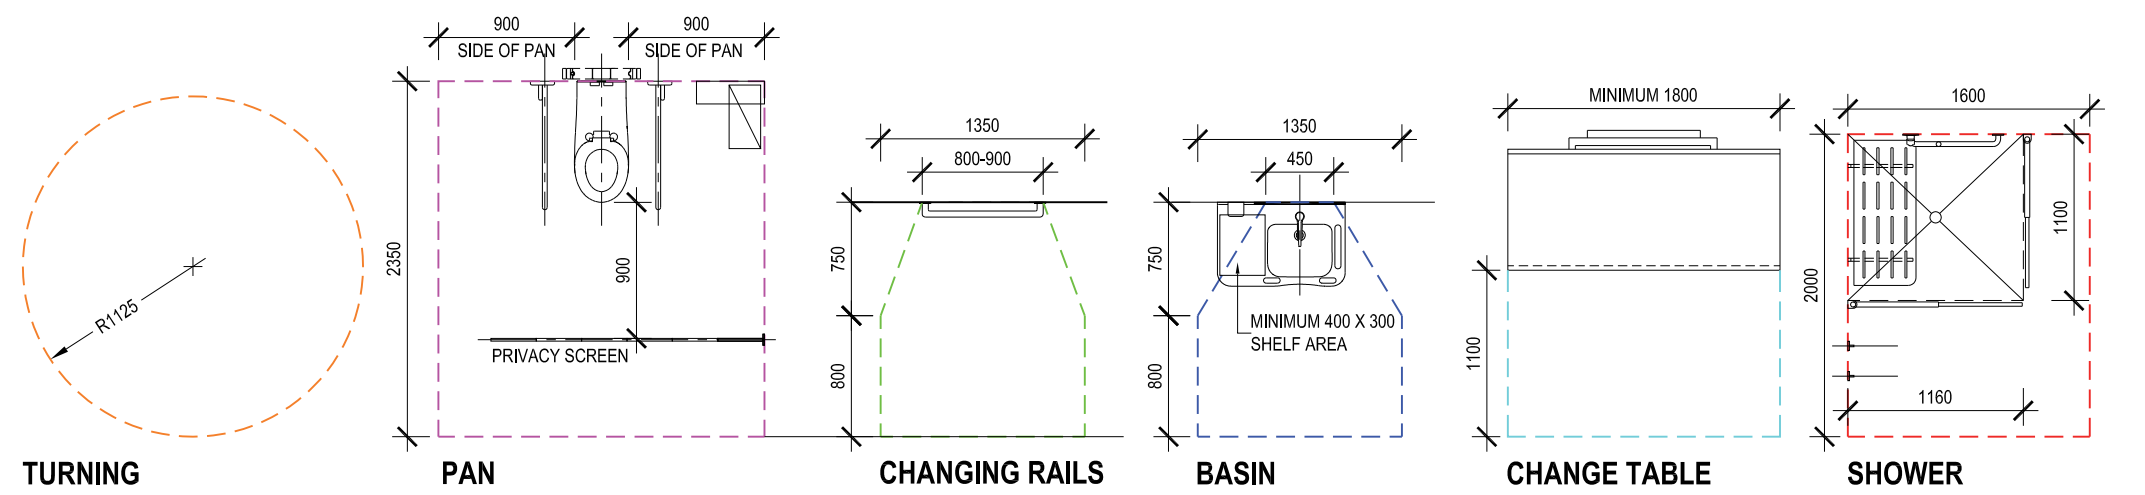

**CIRCULATION SPACES**

- 01 ROOM COVERAGE HOIST
- 02 ACCESSIBLE WC INCL BACKREST AND DROP DOWN GRABRAILS
- 03 TWO 800-900MM LONG HORIZONTAL CHANGING RAILS AT 800MM AND 1000MM ABOVE FLOOR LEVEL
- 04 ADJUSTABLE HEIGHT CHANGE TABLE, 1800MM LONG WITH SIDE SAFETY RAIL
- 05 CHANGE TABLE WIPE DISPENSER WITH 450 X 150MM SHELF OVER
- 06 HAND BASIN WITH INTEGRATED SHELF
- 07 HAND DRYER
- 08 INCONTINENCE PAD DISPOSAL BIN
- 09 RETRACTABLE PRIVACY SCREEN 1900MM LONG
- 10 SOAP DISPENSER
- 11 LARGE SLING HOOK
- 12 CLOTHES HOOKS
- 13 SANITARY PRODUCT DISPOSAL BIN
- 14 450 X 150MM SHELF
- 15 TELESCOPIC SHOWER CURTAINS
- 16 ACCESSIBLE SHOWER

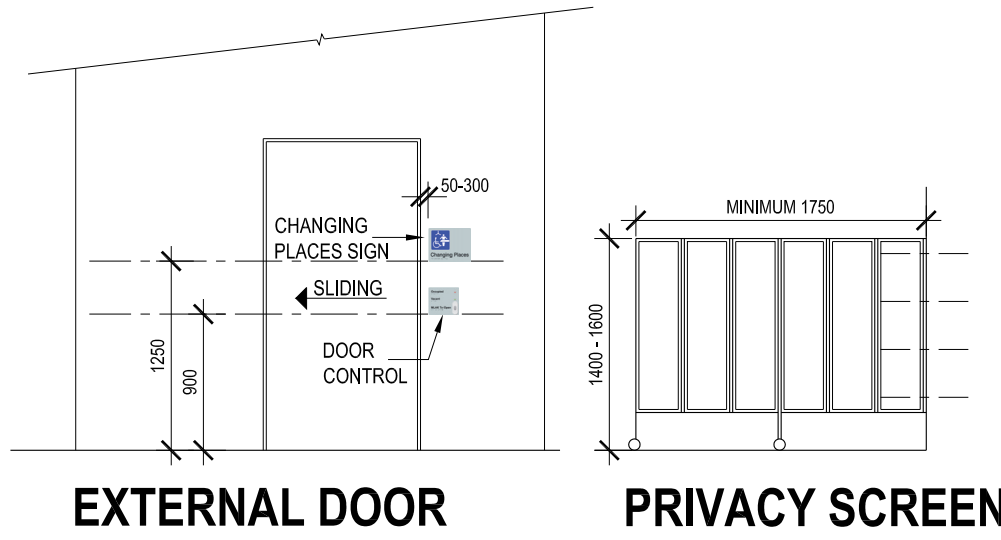

**EXTERNAL DOOR**

**PRIVACY SCREEN**

